


* TOP SQ SECTIONS OF LENGTH, SHAPE & DECORATION TO JOB REQUIREMENT OR MODIFIED TO MATCH EXISTING.

** OVERALL SIZES VARIABLE TO EACH PROJECT'S REQUIREMENTS.

*** SHAFTS ϕ , TAPER, PLAIN OR FLUTED AS REQUIRED

⊗ CAPITALS - OUR STANDARD OR TO MATCH EXISTING.

N.B. COLUMN COMPONENTS ARE INTERCHANGABLE & VARIABLE IN LENGTHS TO SUIT PROJECT NEEDS, OR TO MATCH EXISTING COLUMNS FOR BUILDING REPAIRS OR EXTENSION

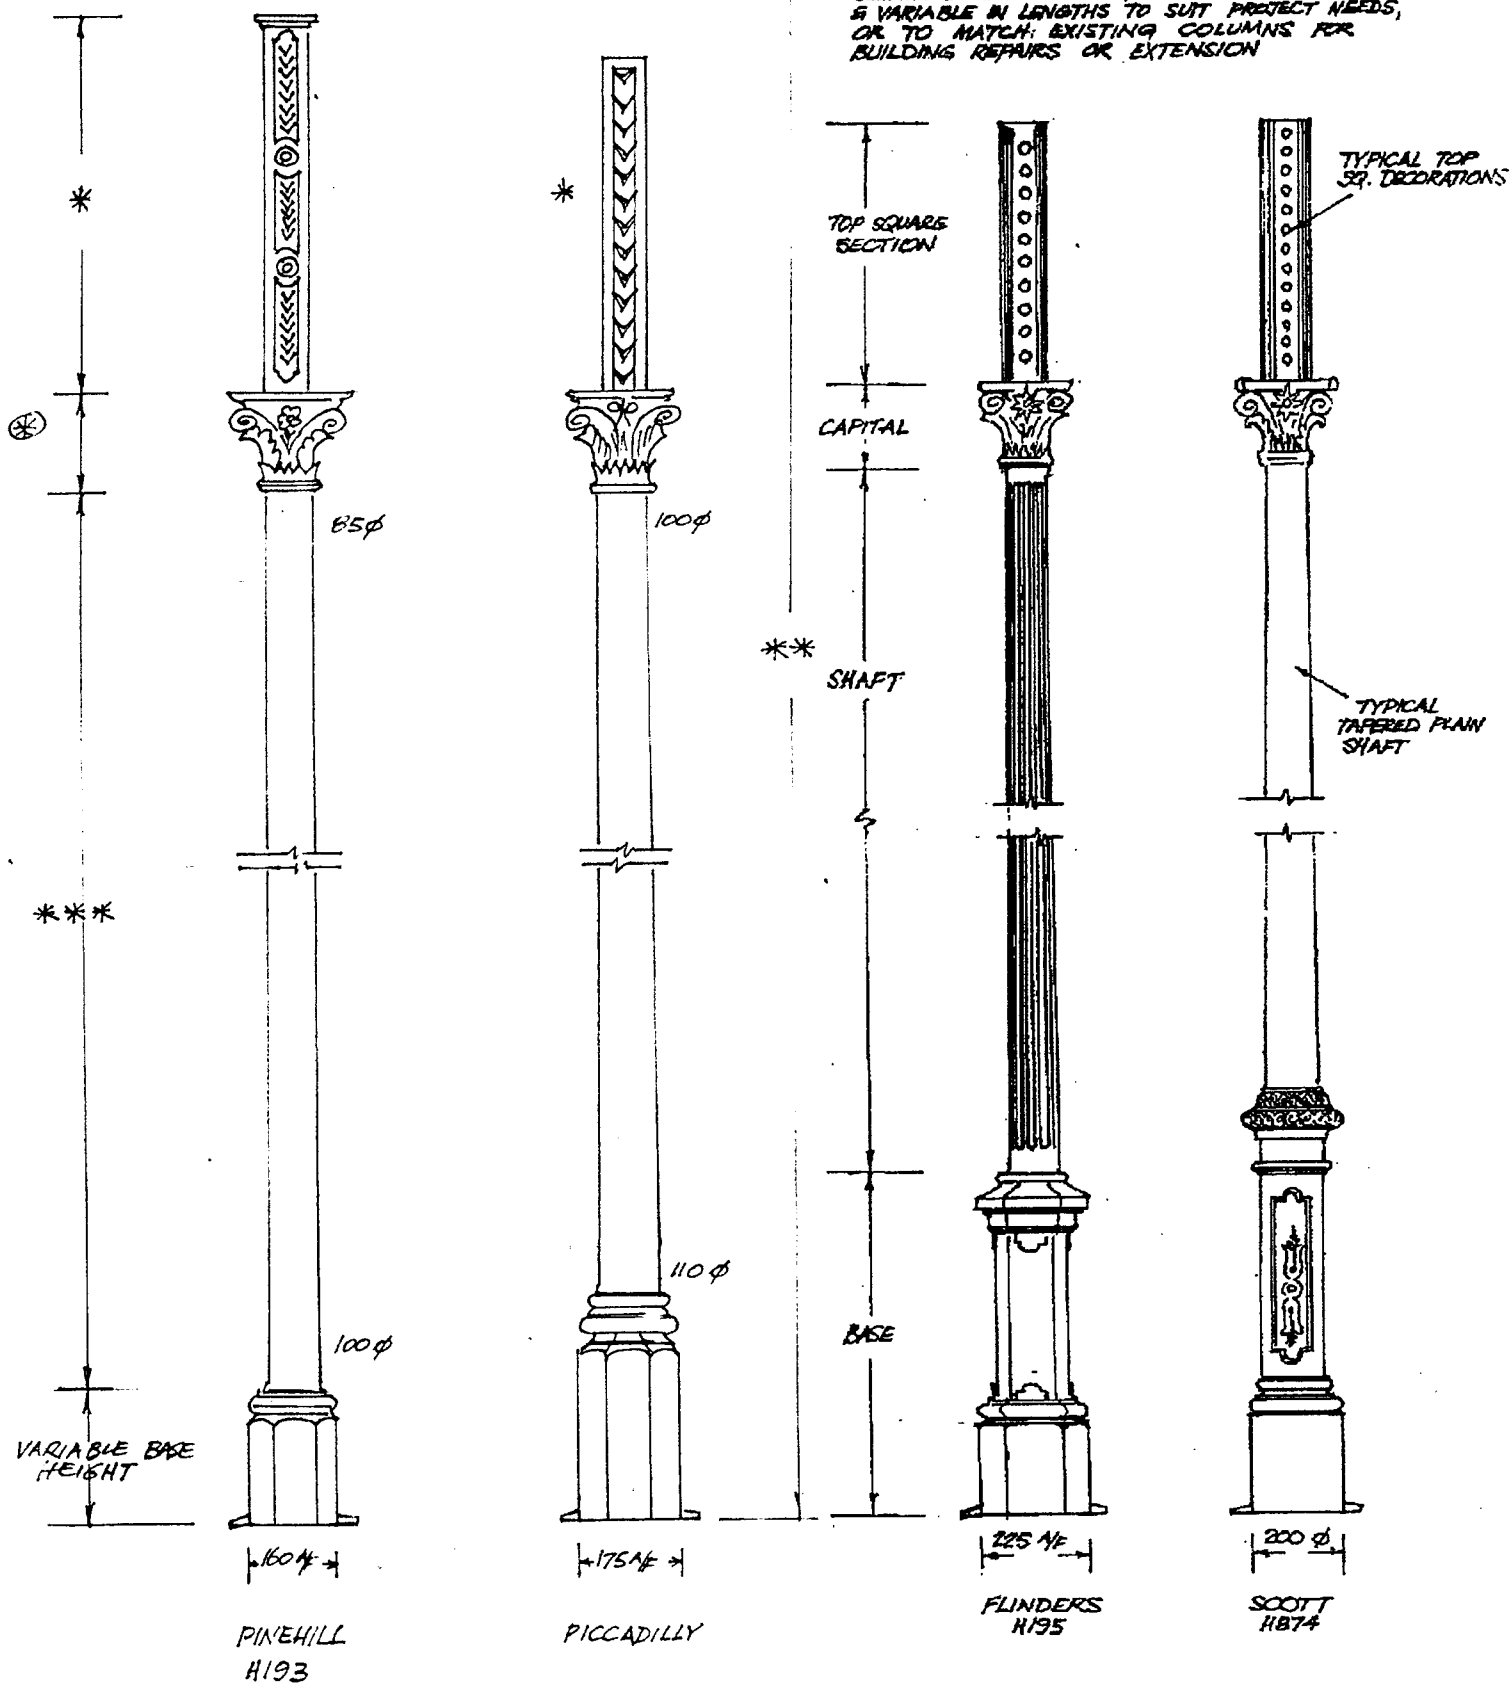

BASE FIXING • CAST LUGS AS SHOWN
 • CONCEALED FIXING AT FLOOR LEVEL
 • CONCEALED FIXING BELOW FLOOR LEVEL - ALUM. ONLY

BILLMAN'S FOUNDRY
 CASTLEMAINE VIC

SCALE 1:10 ON A3

MATERIAL - CAST ALUMINIUM
 OR CAST IRON