


BILLMAN'S FOUNDRY
CASTLEMAINE VIC.

MARYBOROUGH HOUSE COLUMN

MATERIAL - CAST IRON OR
CAST ALUMINIUM.

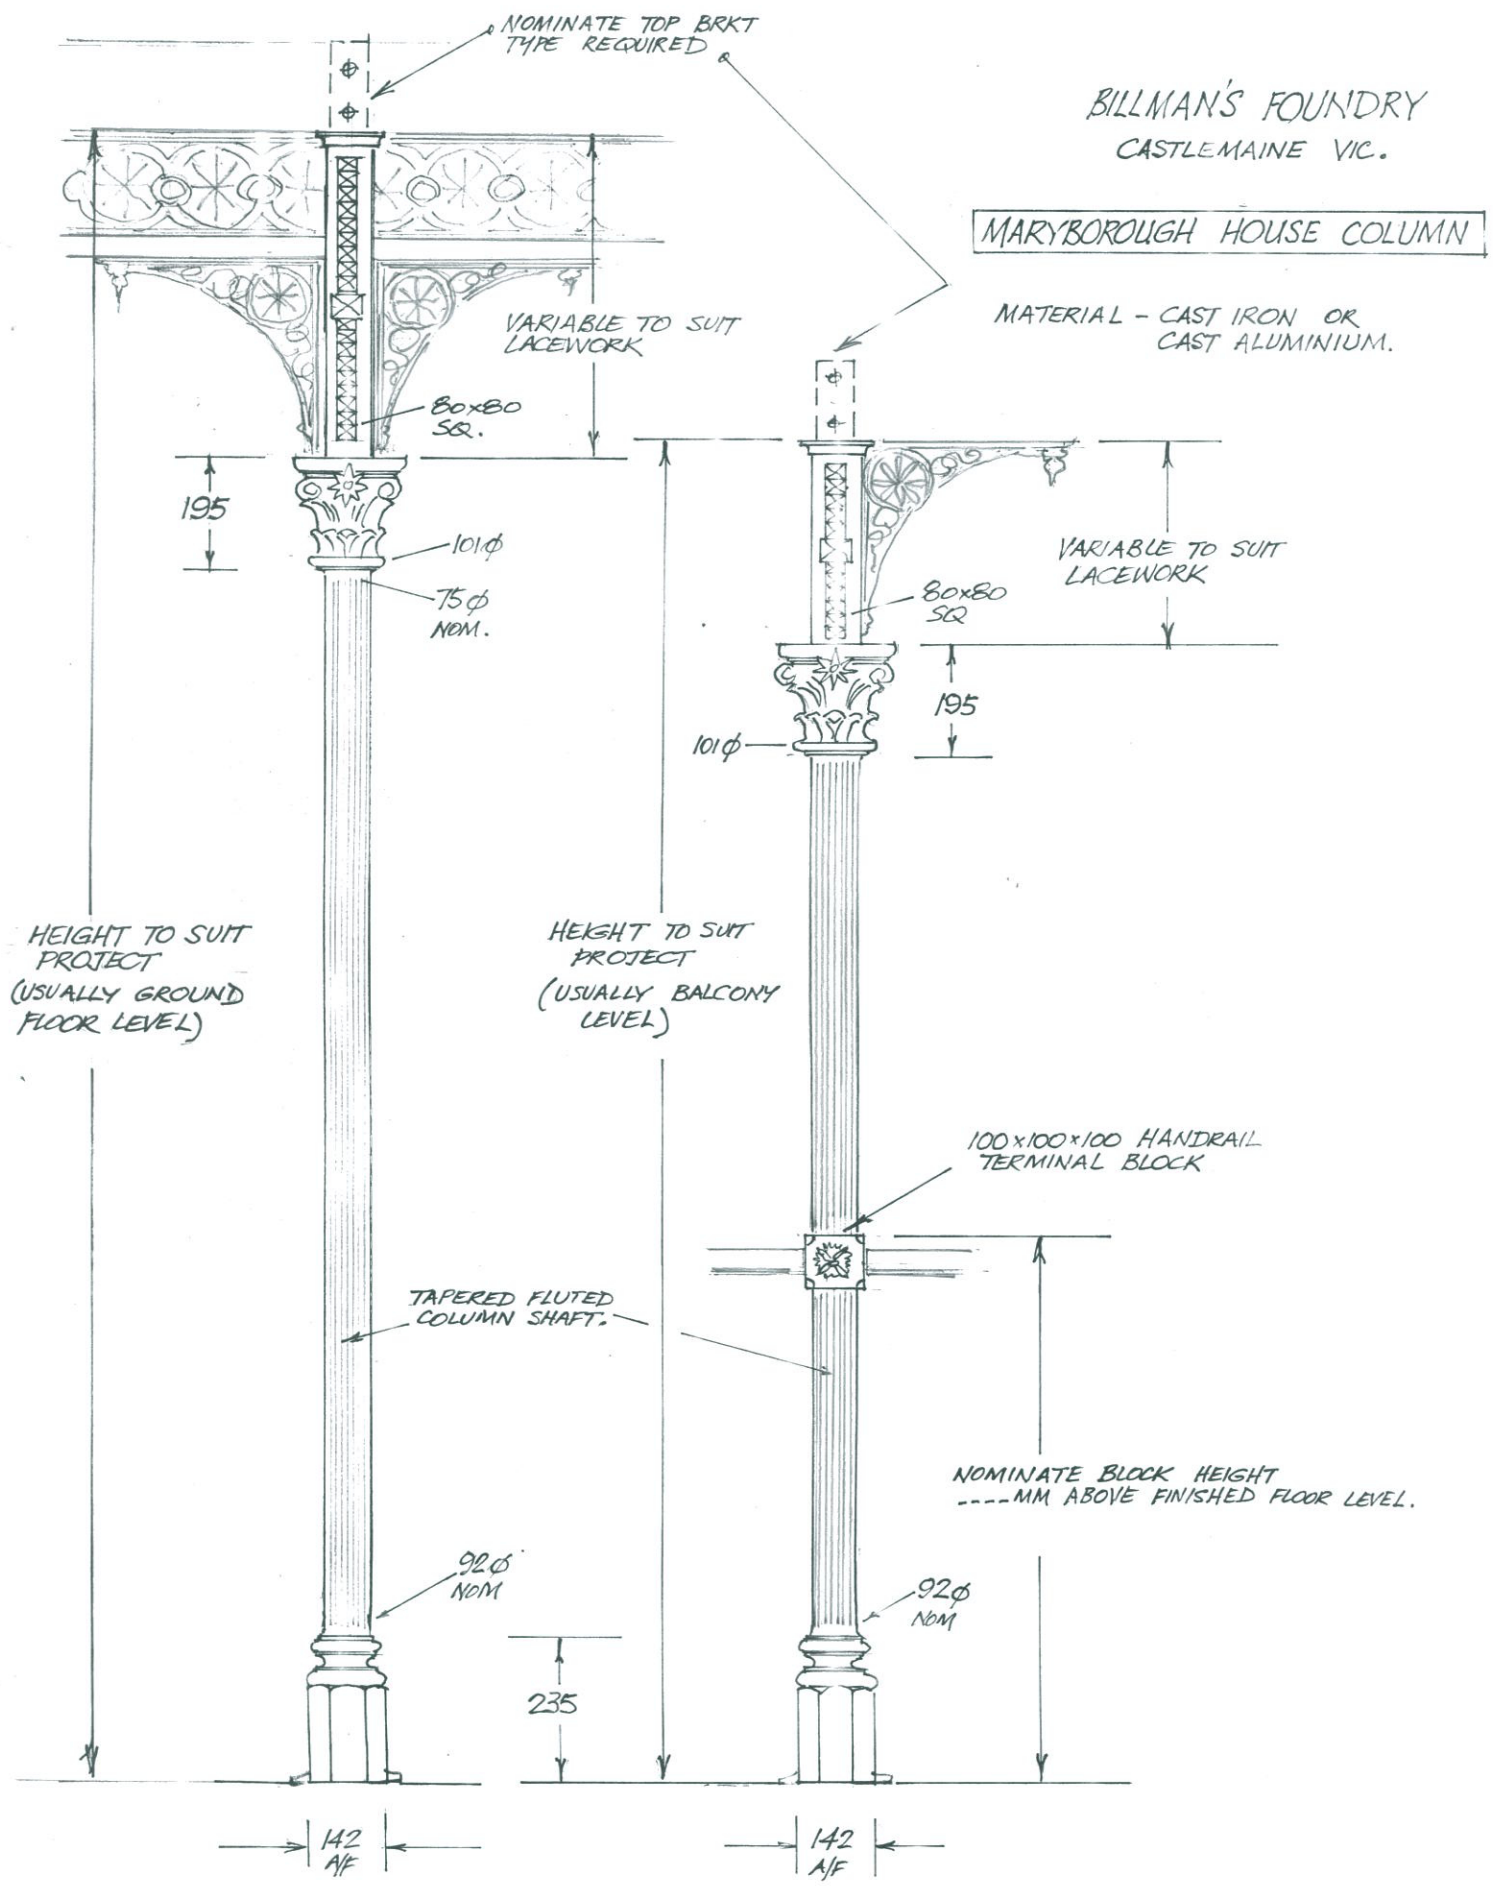

ELEVATION - TYPICAL
GROUND FLOOR COLUMN

ELEVATION - TYPICAL
BALCONY LEVEL COLUMN.

SCALE 1:10 ON A3.

GP 12/9/04