


CAST IRON COLUMNS

FOUNDATION BOLT LIGATURE IS SUPPLIED WITH COLUMNS. CONCRETE FOOTING IS TO BE A MINIMUM OF 600mm SQUARE x 1200mm DEEP, WITH 90mm OF BOLT PROTRUDING.

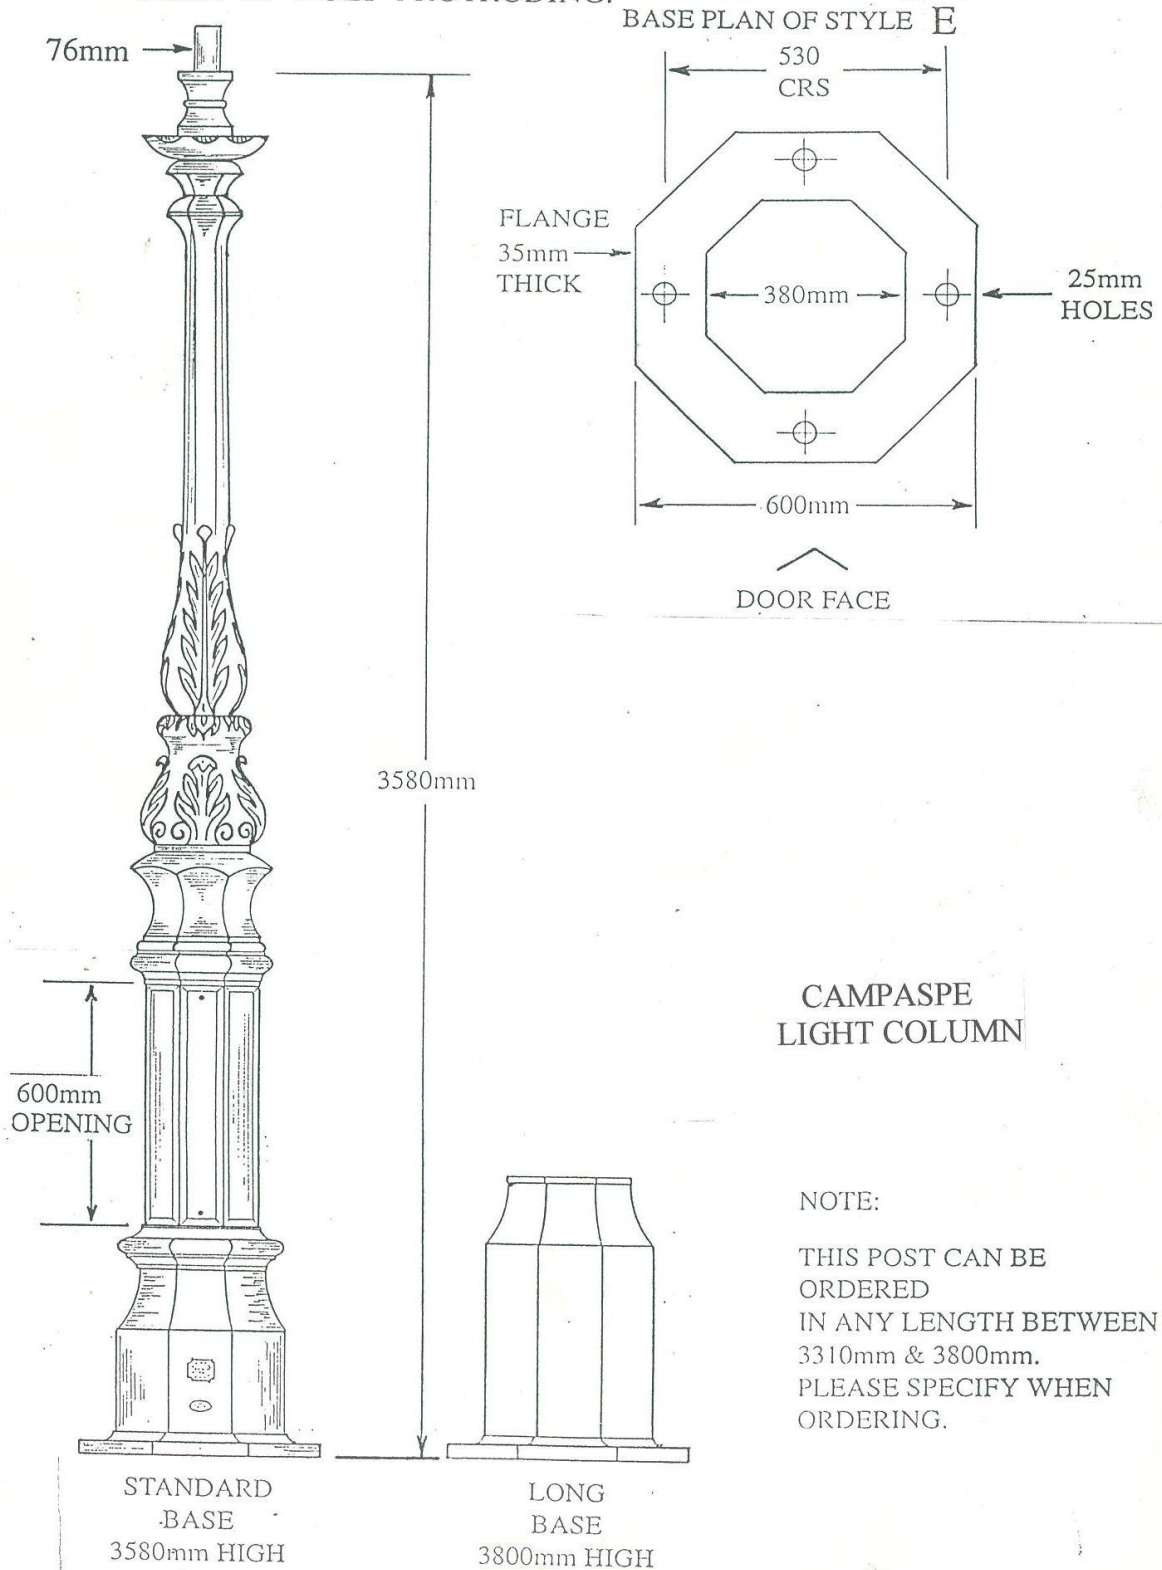

CAMPASPE LIGHT COLUMN

NOTE:

THIS POST CAN BE ORDERED IN ANY LENGTH BETWEEN 3310mm & 3800mm. PLEASE SPECIFY WHEN ORDERING.

BILLMANS FOUNDRY

Langslow Street (PO Box 242), Castlemaine
 Phone: (03) 5472 4302 Fax: (03) 5470 6933
 Website: www.billmansfoundry.com.au
 Email: info@billmansfoundry.com.au