
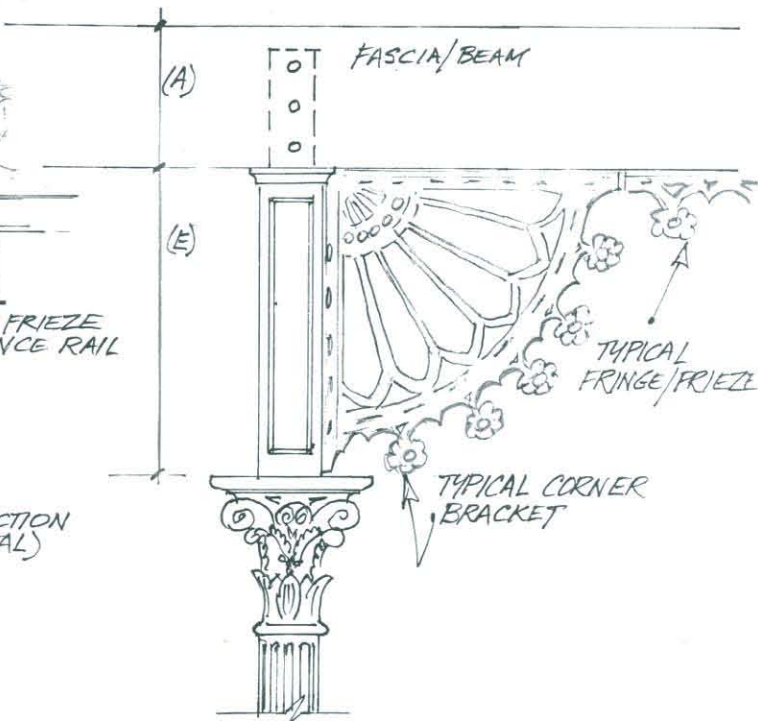


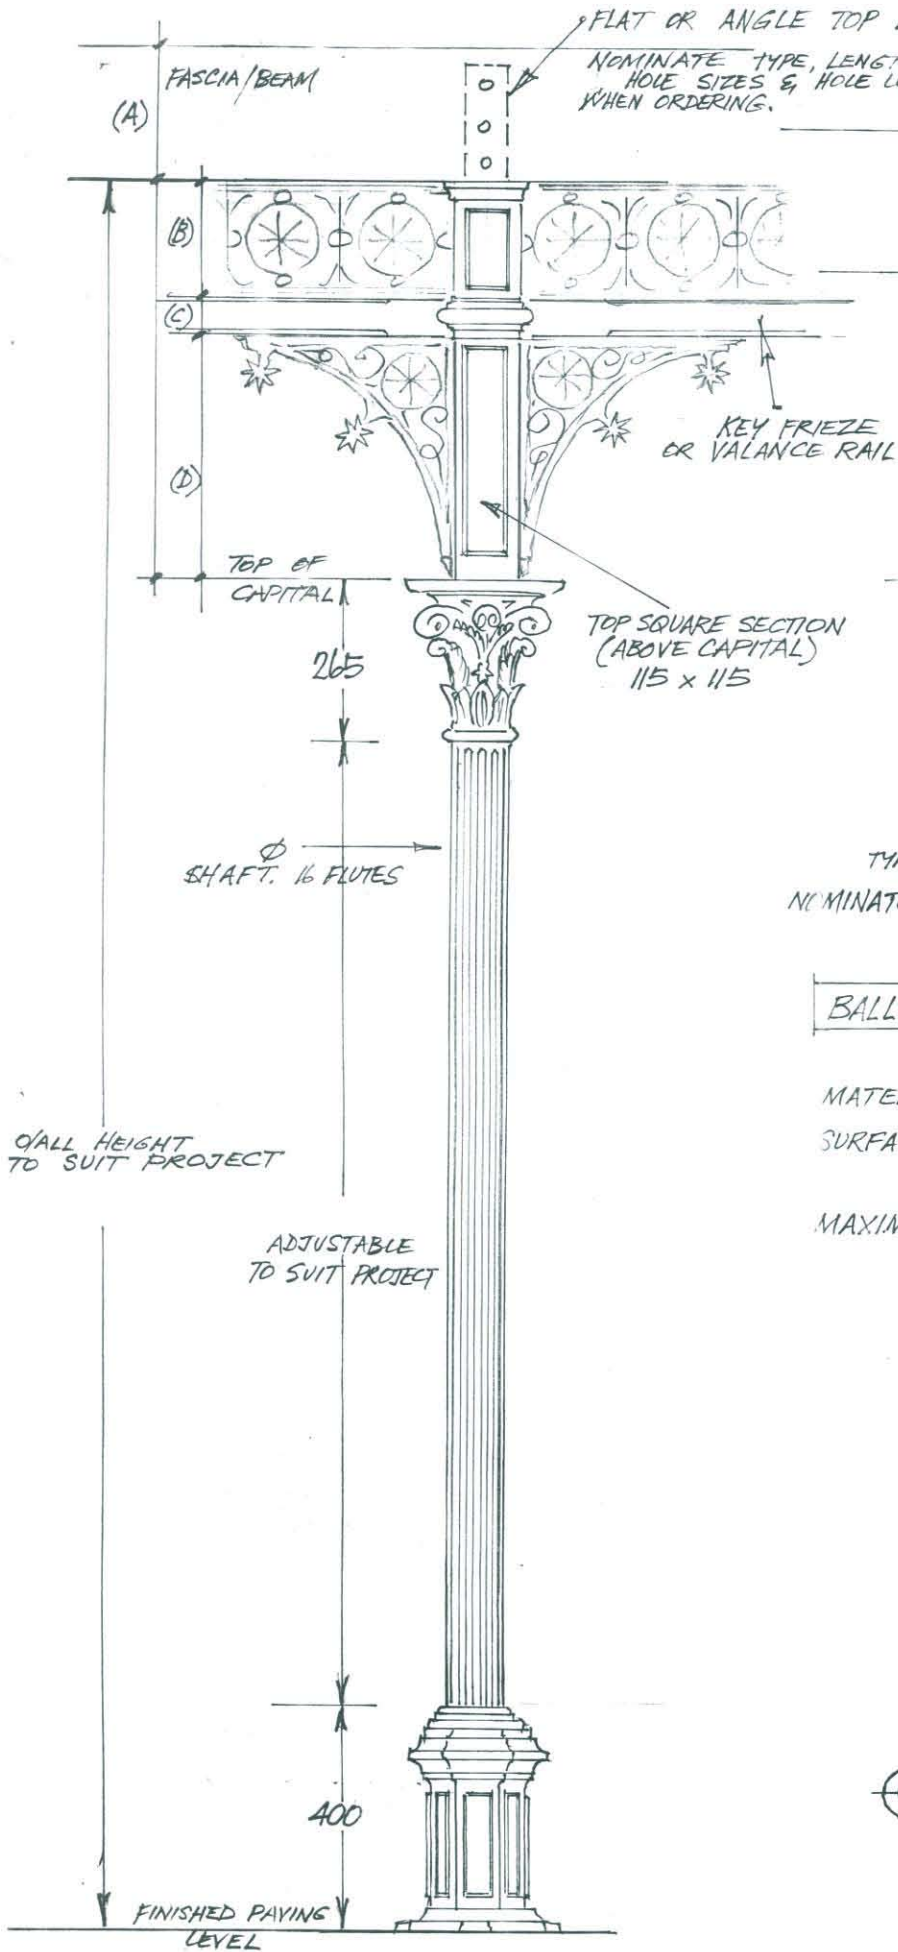


TYPICAL POST WITH CORNER BRKT ONLY
NOMINATE - O'ALL HEIGHT, (A) & (E) WHEN ORDERING

BALLARAT 'SHOP' VERANDAH POST

MATERIAL - CAST IRON & CAST ALUMINIUM.
SURFACE TREATMENT - SHOT BLAST &
ZINC RICH PRIMER UNDERCOAT.

MAXIMUM O'ALL HEIGHT 4200 MM.

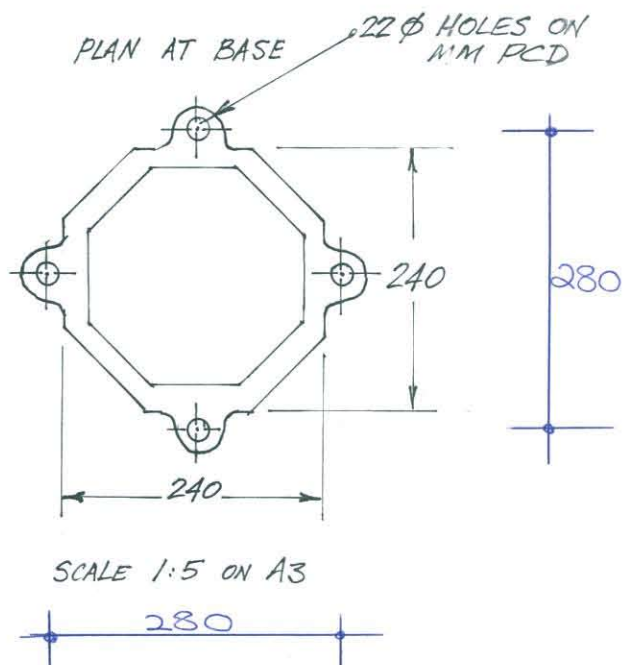

SCALE 1:10 ON A3
TYPICAL POST WITH CORNER & KEY FRIEZE
NOMINATE - O'ALL HEIGHT, (A), (B), (C) & (D) WHEN ORDERING

SCALE 1:5 ON A3