


TAMWORTH LIGHT COLUMNS

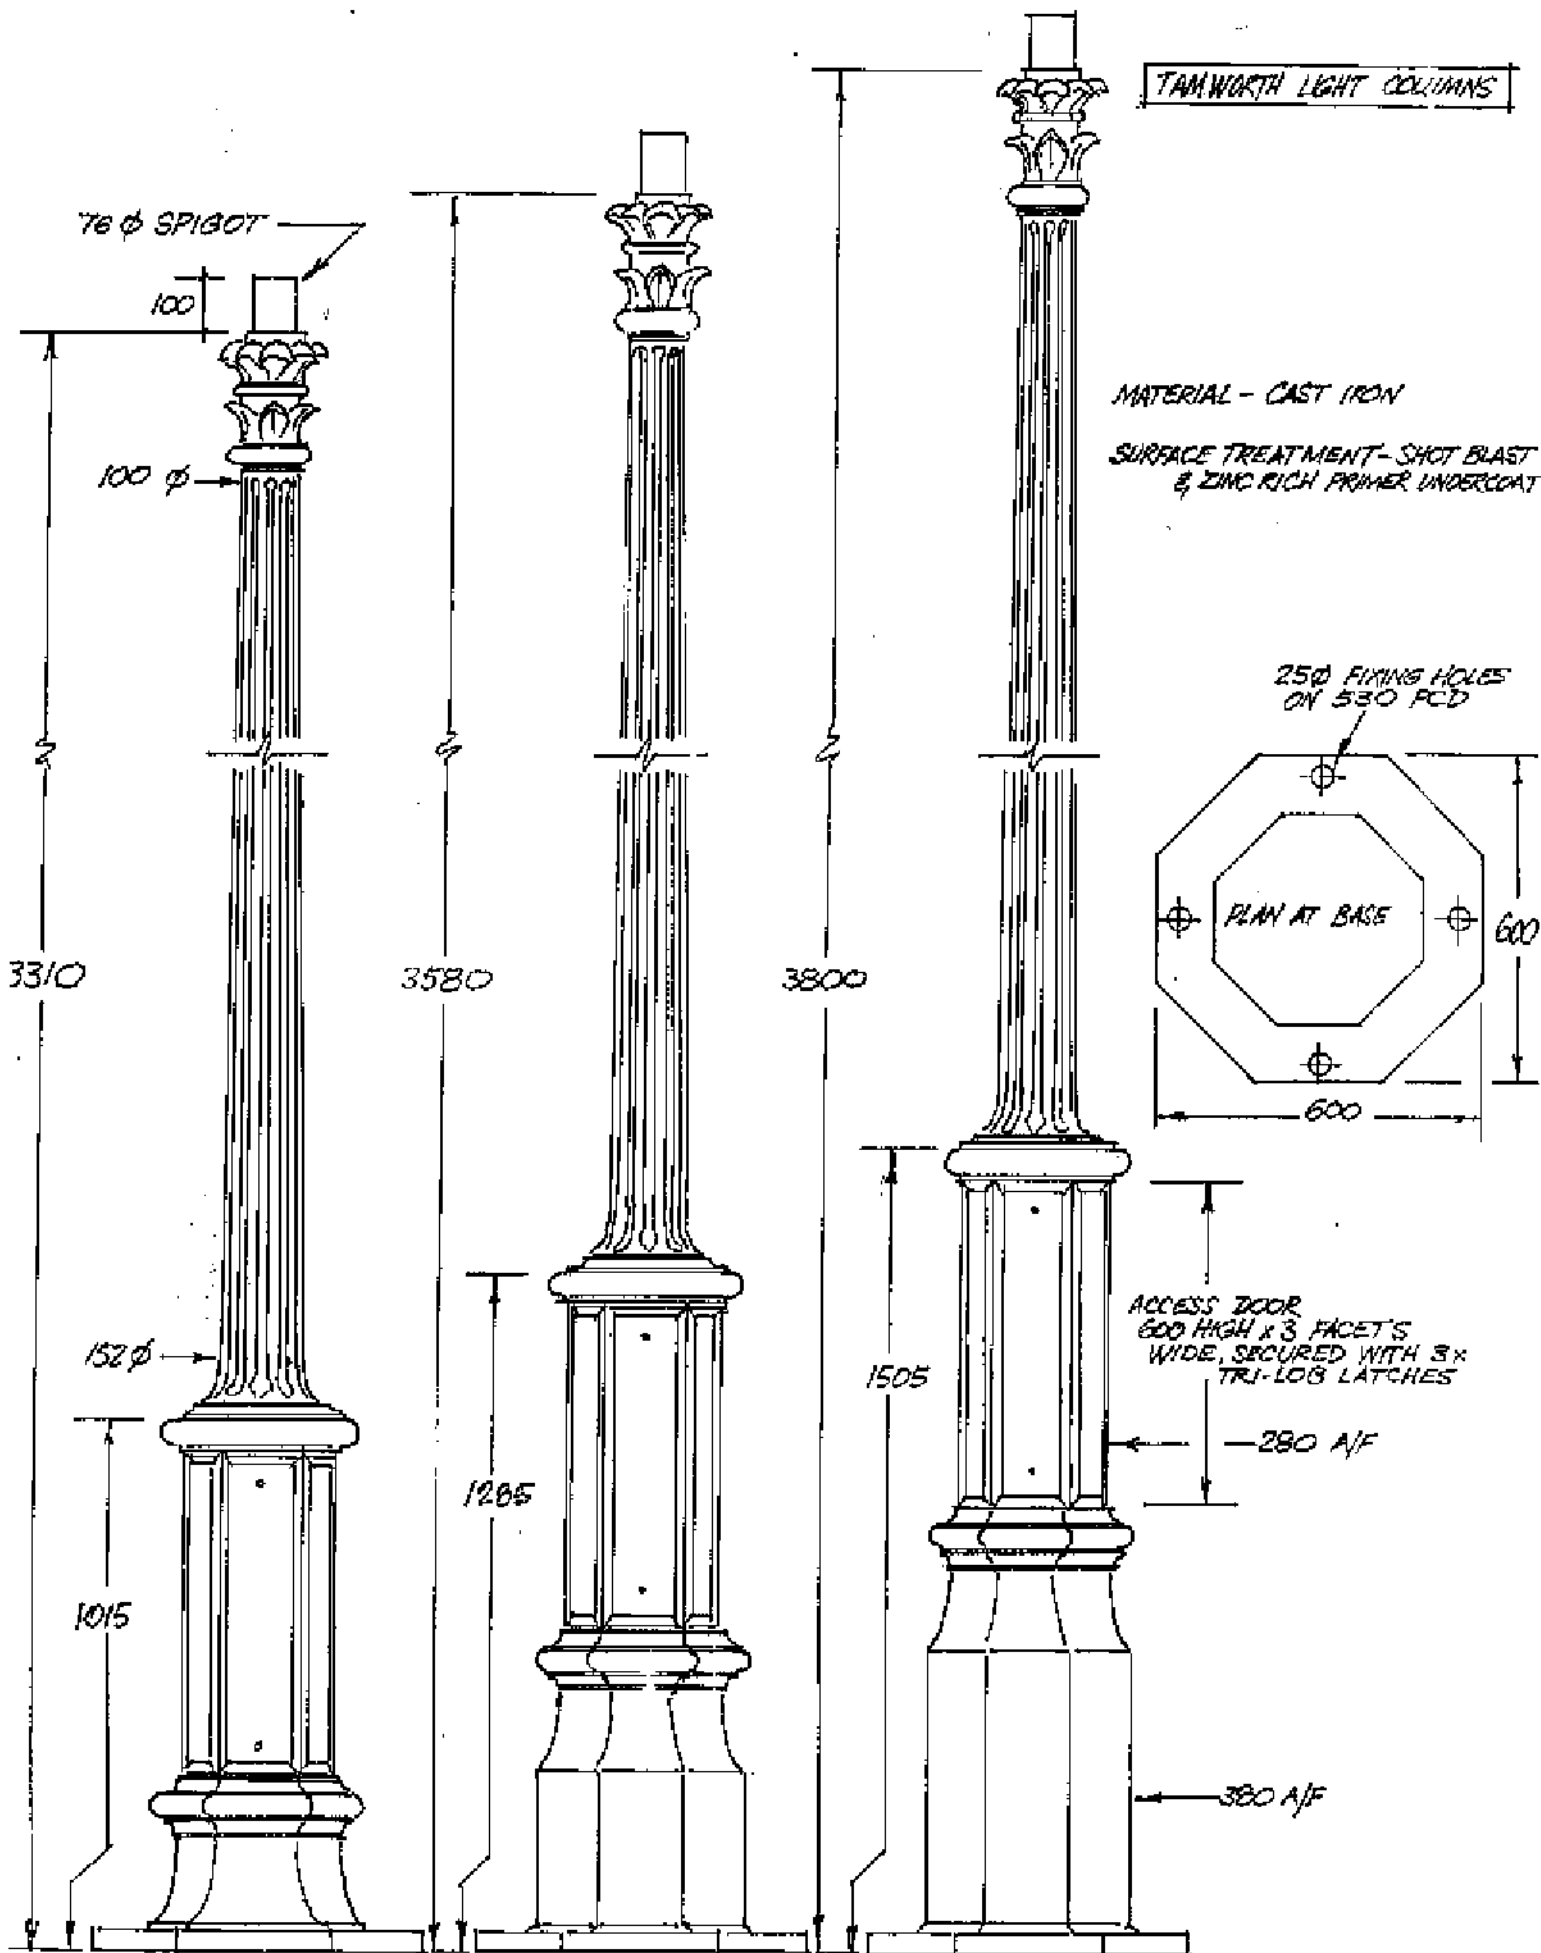

76  $\phi$  SPIGOT

100

100  $\phi$

3310

3580

3800

MATERIAL - CAST IRON

SURFACE TREATMENT - SHOT BLAST & ZINC RICH PRIMER UNDERCOAT

250 FIXING HOLES ON 530 PCD

PLAN AT BASE

600

600

152  $\phi$

1015

1265

ACCESS DOOR  
600 HIGH x 3 FACETS  
WIDE, SECURED WITH 3x  
TRI-LOB LATCHES

1505

280 A/F

380 A/F

TAMWORTH A

TAMWORTH B

TAMWORTH C

SCALE 1/10 ON A3